


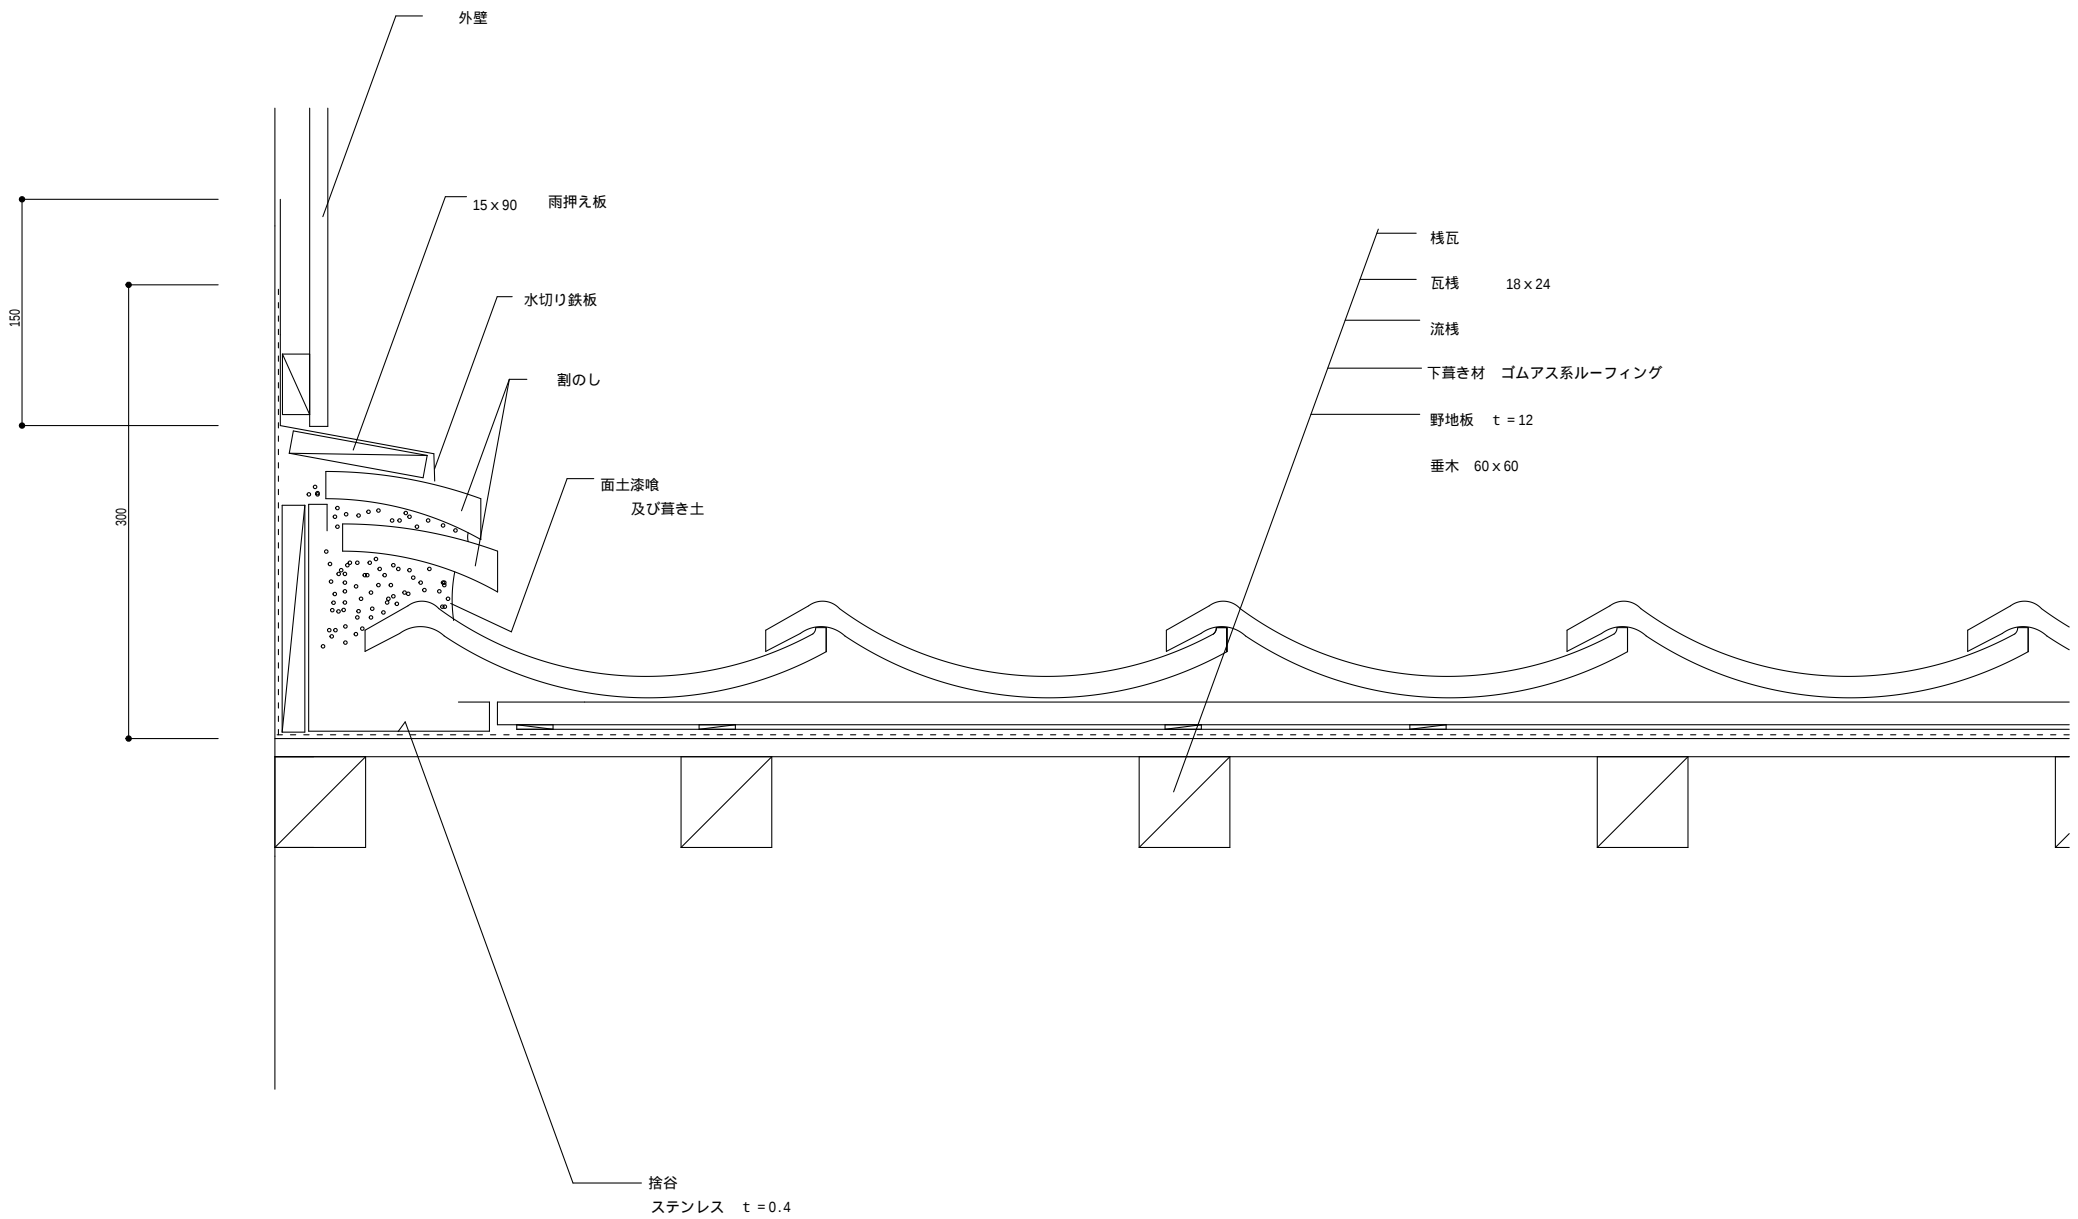

和形 木造 壁際 2			NO J 7
	縮尺 1/5		